



Revised Attachment 10 - Example Floor Plans

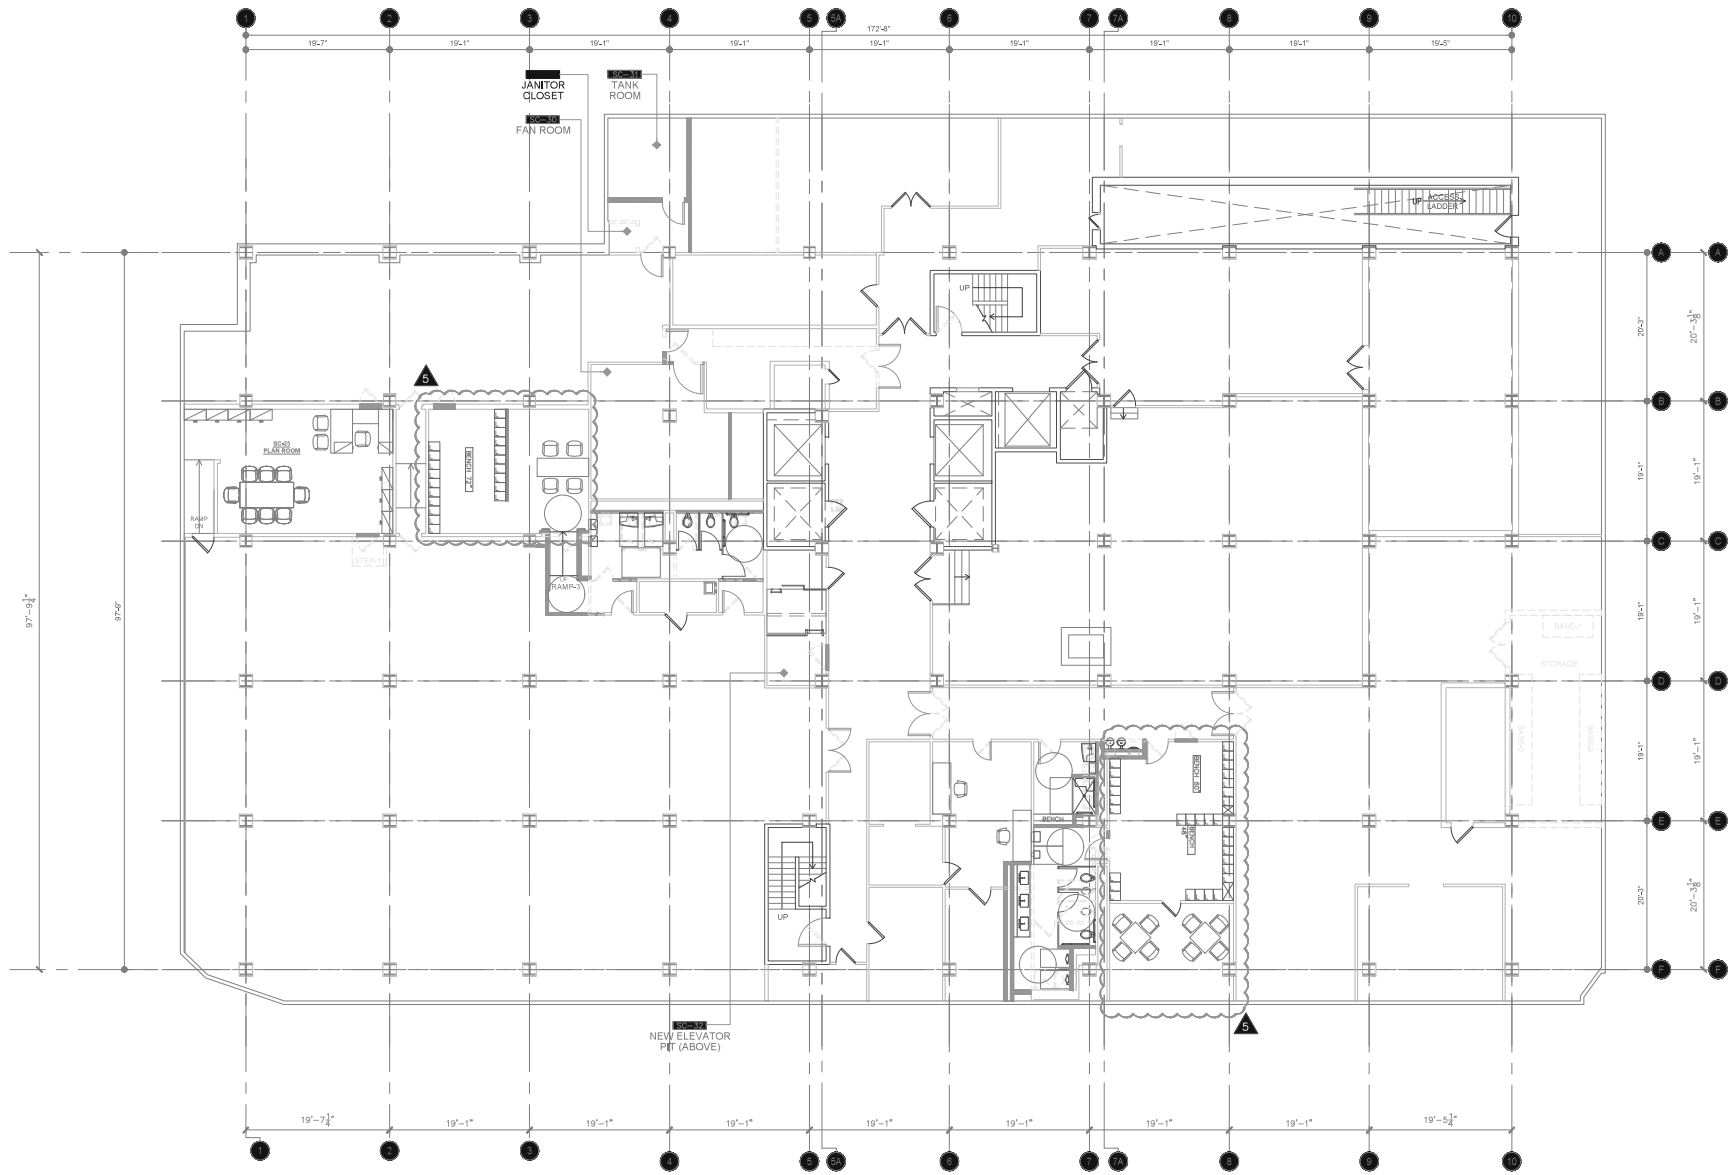

SUB-CELLAR FURNITURE PLAN
SCALE: 1/8" = 1'-0"
1

Revised Attachment 10 - Example Floor Plans

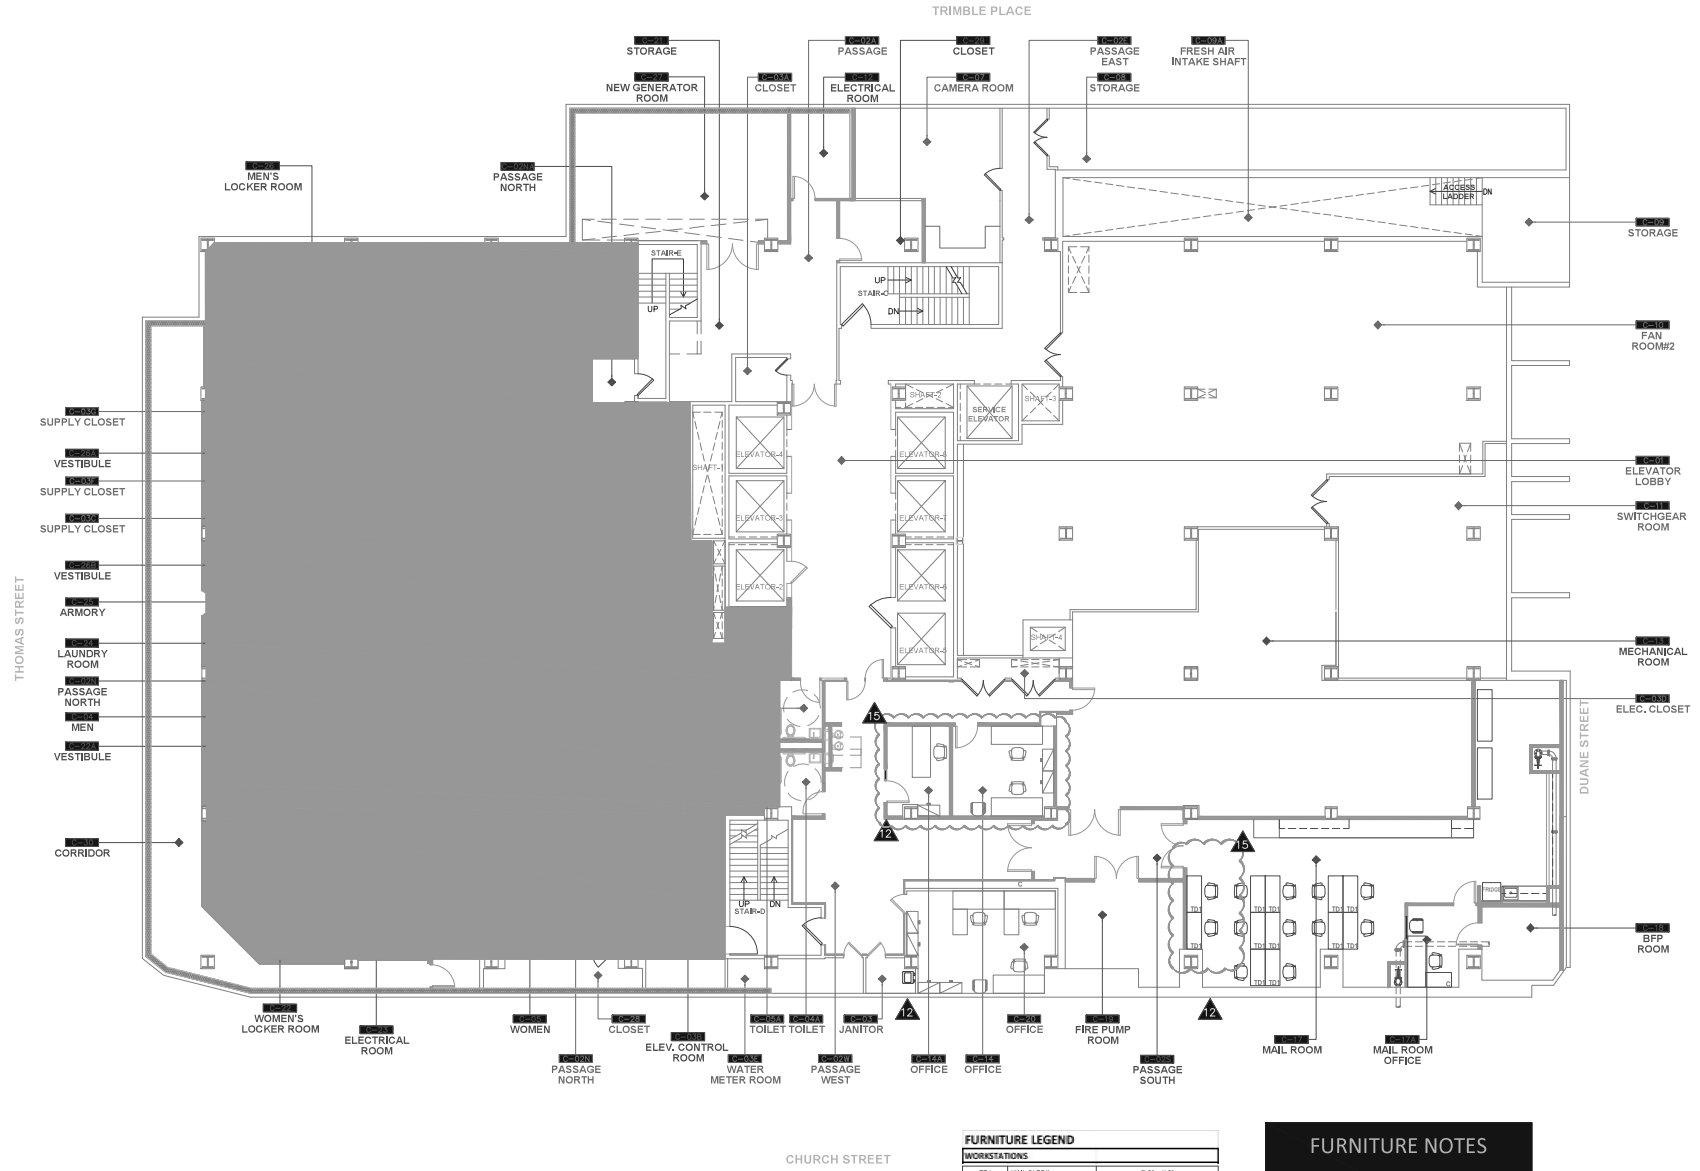

THOMAS STREET

TRIMBLE PLACE

CHURCH STREET


DUANE STREET

CELLAR FURNITURE PLAN
 NORTH
 SCALE: 1/8" = 1'-0"
 0 4 8 16


FURNITURE LEGEND		
WORKSTATIONS		
TD1	MAIL CLERK	24" x 44"
G	PATRICK CABINET	24" x 24"
L	LOCKER	24" x 12"

- FURNITURE NOTES**
- FURNITURE TO BE PROVIDED BY OWNER AND INSTALLED BY CONTRACTOR.
 - NEW WORKSTATIONS ARE LABELED PER CODE ON LEGEND.
 - EXISTING TASK CHAIRS TO REMAIN.
 - ALL OPEN WORK AREAS WILL RECEIVE NEW 3' HIGH FILE CABINETS.

Revised Attachment 10 - Example Floor Plans

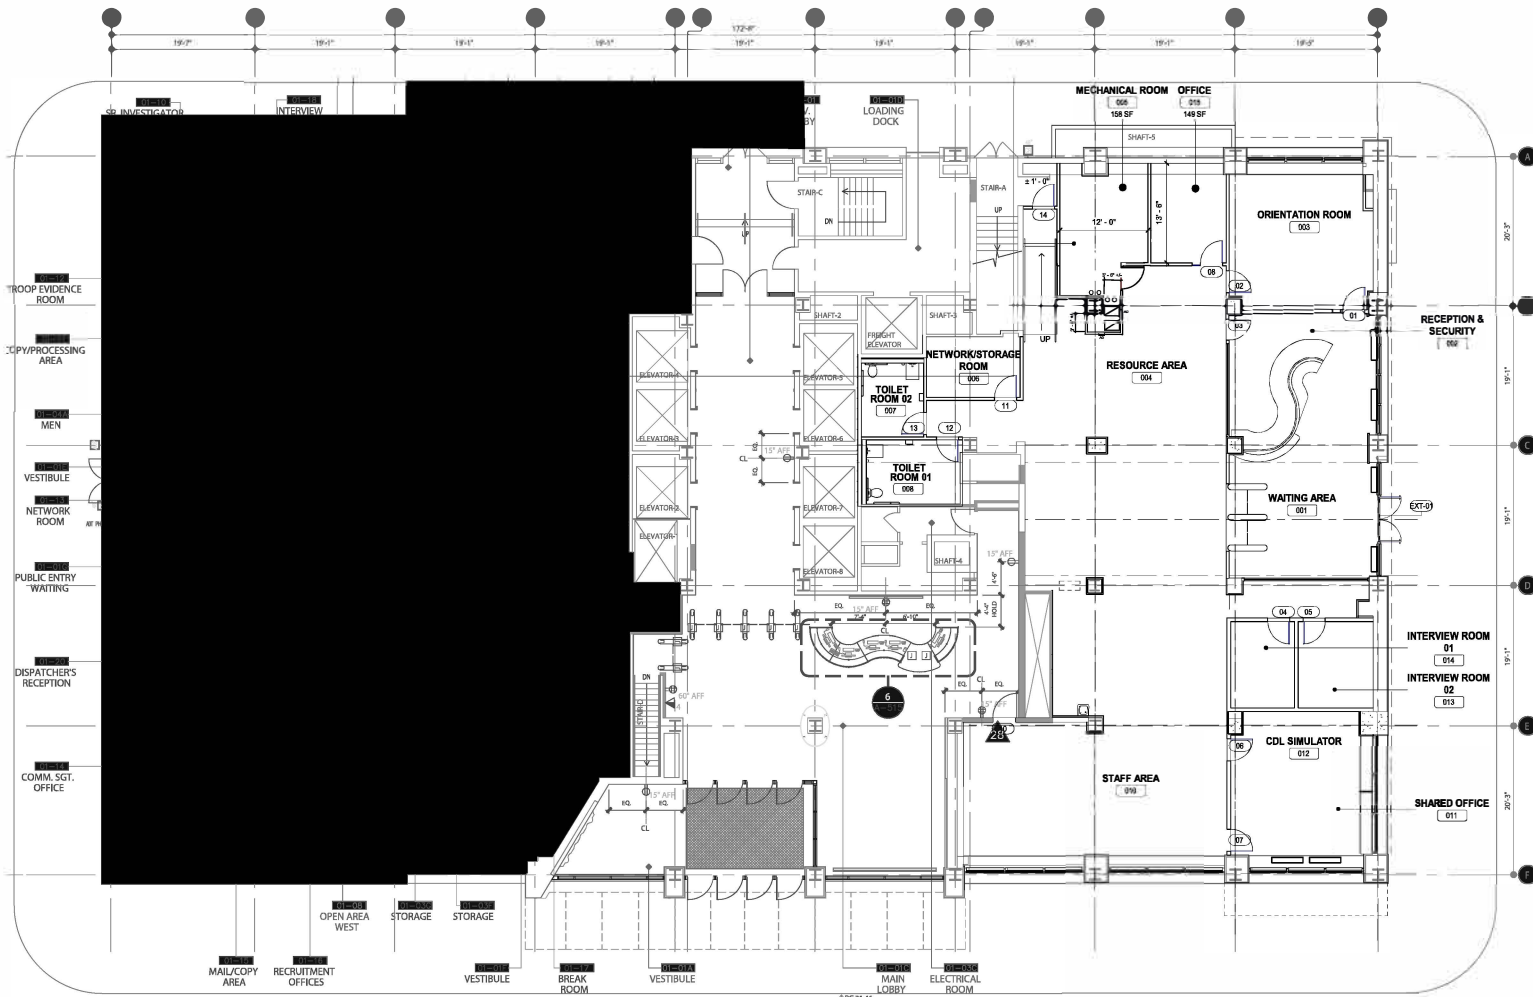

1ST FLOOR PLAN - LOBBY FURNITURE PLAN

 


- FURNITURE NOTES**
- FURNITURE TO BE PROVIDED BY OWNER AND INSTALLED BY CONTRACTOR.
 - NEW WORKSTATIONS ARE LABELED PER CODE ON LEGEND.
 - EXISTING TASKCHairs TO REMAIN.
 - ALL OPEN WORK AREAS WILL RECEIVE NEW 3 HIGH FILE CABINETS.

Revised Attachment 10 - Example Floor Plans



Revised Attachment 10 - Example Floor Plans

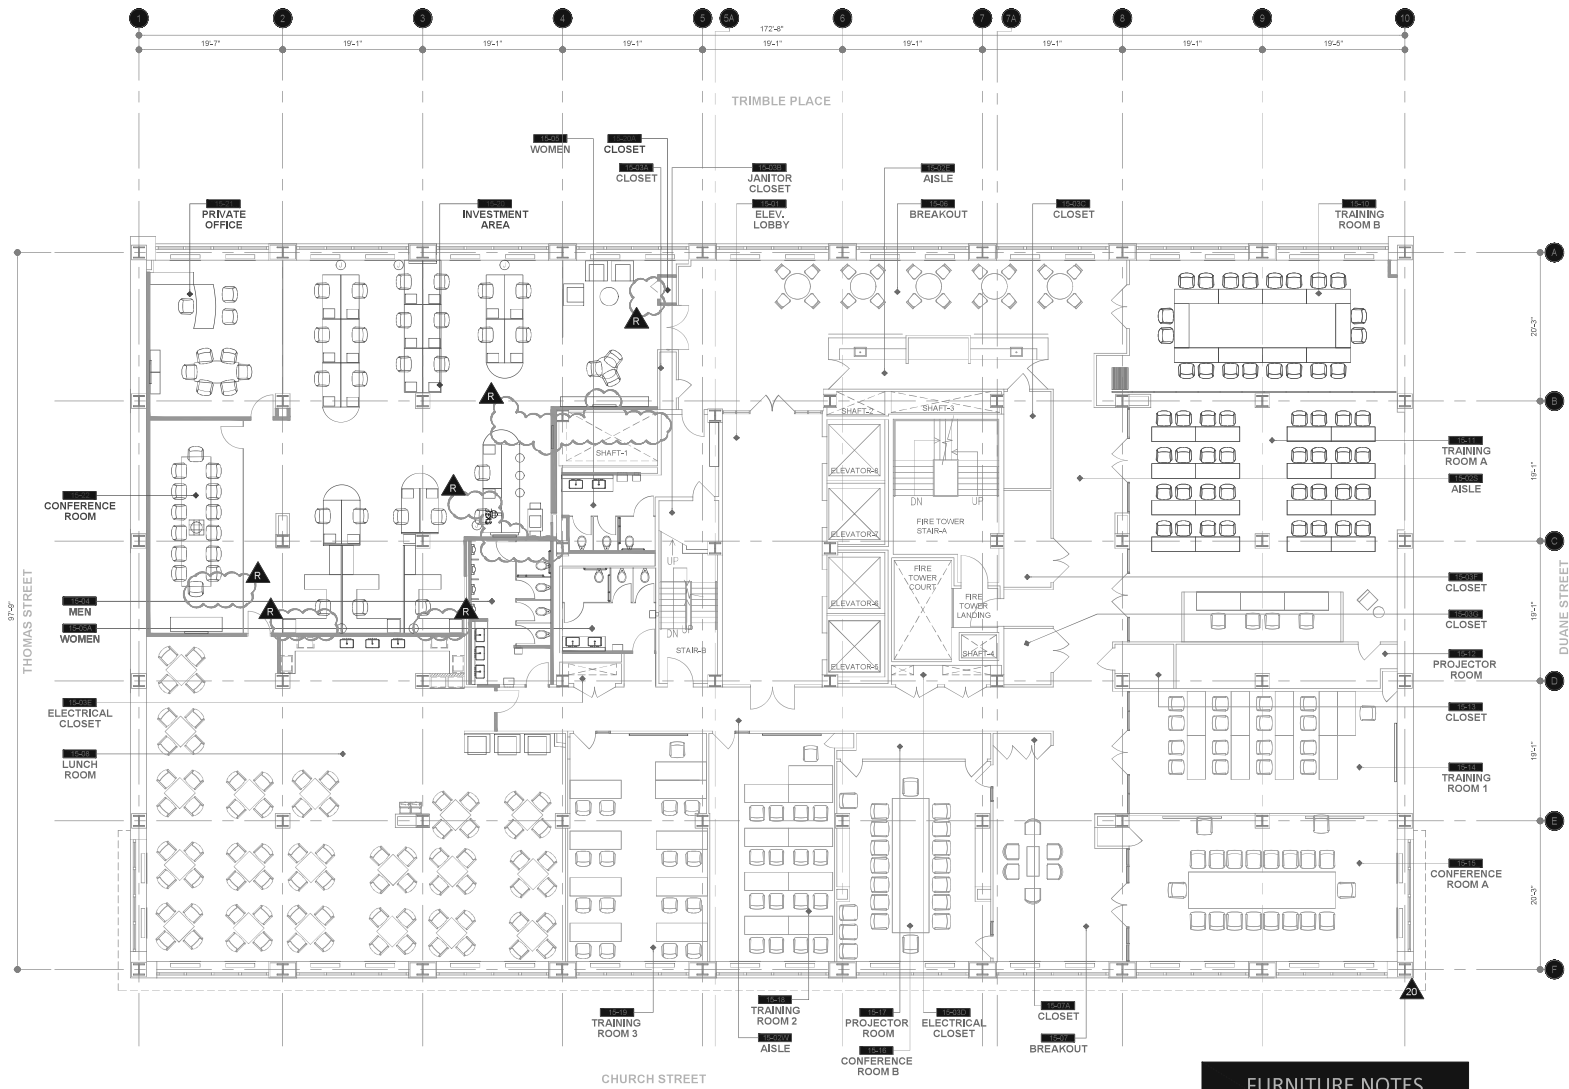

15TH FLOOR FURNITURE PLAN
 SCALE: 1/8" = 1'-0"
 LEGEND: - EXISTING FURNITURE TO REMAIN

FURNITURE NOTES

1. FURNITURE TO BE PROVIDED BY OWNER AND INSTALLED BY CONTRACTOR.
2. EXISTING FURNITURE TO BE RELOCATED FROM EXISTING STOCK, COORDINATE LOCATIONS WITH OWNER.
3. SEE DETAIL 410N DWG A-2018 FOR TV RECEPTACLES AND VOICEDATA MOUNTING HEIGHTS.
4. EXACT LOCATION TO BE COORDINATED IN FIELD.