


1 DEMOLITION - ALLEY/COVERED PARKING
SCALE: 1" = 20'-0"

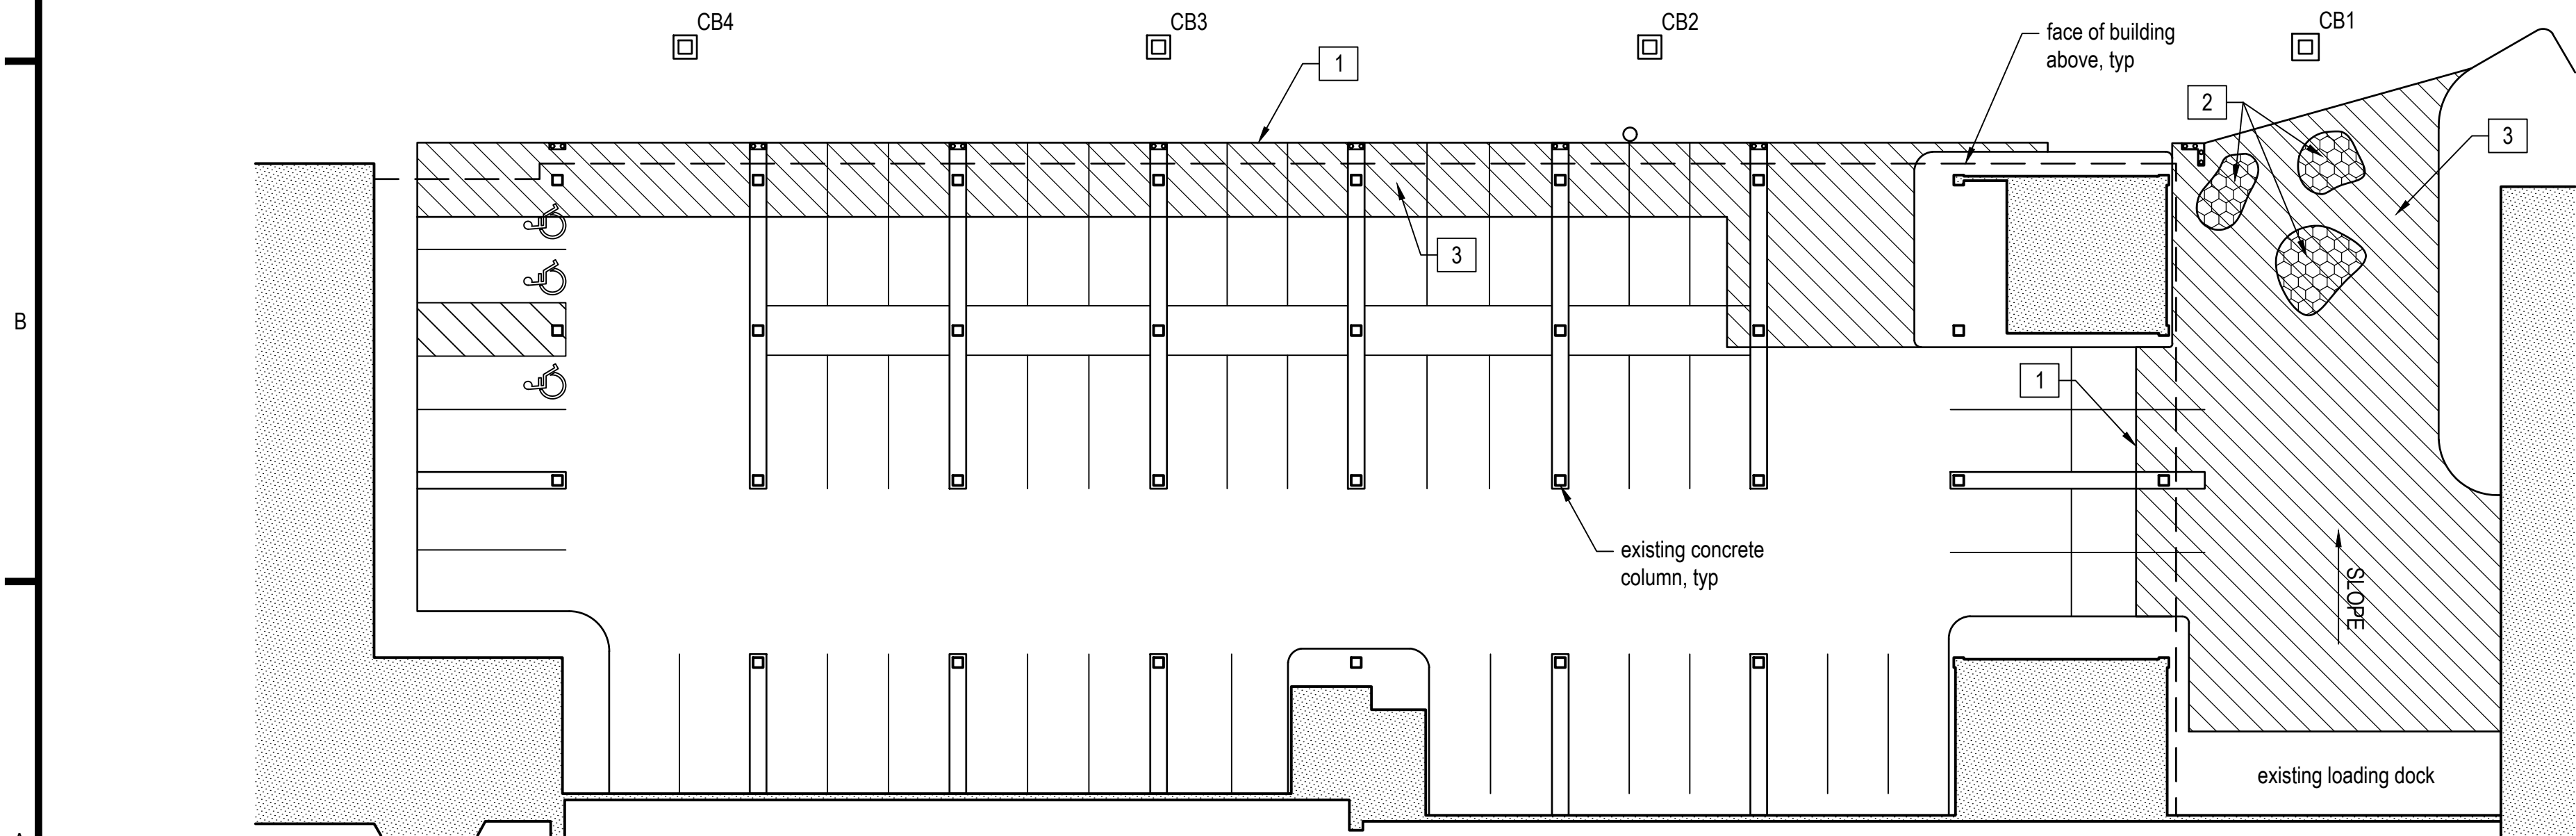

2 IMPROVEMENTS - ALLEY/COVERED PARKING
SCALE: 1" = 20'-0"

DEMOLITION NOTES

1 MILL ASPHALT AREA SHOWN TO A DEPTH OF 1 1/2" VERIFY DIMENSIONS AND UTILITY COVER LOCATIONS IN FIELD.

IMPROVEMENTS NOTES

1 REPAIR BINDER COURSE AS NECESSARY APPLY TACK COAT TO MILLED AREA AFTER REMOVING DEBRIS. INSTALL 1 1/2" OF ASPHALT SURFACE COURSE. SEE DETAIL 7/C-501. ROLL AND COMPACT TO SMOOTH AND EVEN FINISH. MAINTAIN SLOPE TO DRAIN TO ELIMINATE PONDING.

2 AFTER MILLING, VERIFY THAT SUBBASE IS SLOPED WITH ADJACENT TO PREVENT PONDING. ADJUST AND COMPACT SUBBASE AS NECESSARY.


3 INSTALL ASPHALT BINDER AND SURFACE COURSE PER DETAIL 8/C-501. PROVIDE TACK COATING TO SEAMS AT EXISTING ASPHALT. ROLL AND COMPACT TO SMOOTH AND EVEN FINISH, SLOPE TO DRAIN, ELIMINATING PONDING.

LEGEND

- existing asphalt to be removed
- NEW ASPHALT
- SUBBASE



www.rjpec.com
RJR ENGINEERING P.C.
PROFESSIONAL ENGINEERS
P.O. BOX 344 - 23 Mechanic St.
Springville, New York 14141-0344
PH: (716) 592-3980 FAX: (716) 592-4216

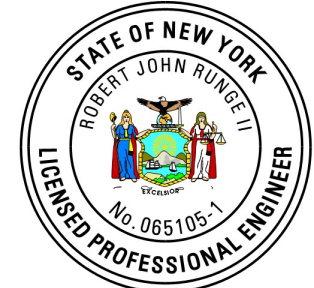

2017-04-19

Copyright 2016 - RJR Engineering, P.C. all rights reserved. No part of this drawing may be reproduced or copied in any form by any means without the written permission of the engineer. Reproduction of this drawing for use in the production of shop and/or field detail drawings is expressly forbidden.

"Unauthorized alteration or addition to any plans, specifications or reports bearing a Licensed Professional Engineer's seal is a violation of Section 7209, subdivision 2, of the New York State Education Law".

CLIENT:

NYS INSURANCE FUND

15 COMPUTER DRIVE WEST
ALBANY, NY 12205

CATCH BASIN REPLACEMENT AND
REPAVING PROJECT

225 OAK STREET
BUFFALO, NY 14203

PROJECT:

REVISIONS:

REV	DESCRIPTION	DATE	DFTR	CHKR
2	ADDITIONAL COMMENTS	2017-04-17	DGA	MCP
1	ADDITIONAL SCOPE	2017-03-21	DGA	MCP

PROJECT NUMBER: 16217
DRAFTER: SBV
CHECKER: MCP
ENGINEER: Br
DRAWING SCALE: 1"=30'-0"
DRAWING SIZE: ANSI D

DRAWING TITLE:

DEMOLITION AND IMPROVEMENTS

DRAWING NUMBER:

C-103