

CELLAR FURNITURE PLAN




SCALE: 1/8" = 1'-0"

1

| FURNITURE LEGEND | | |
|------------------|-----------------|-----------|
| WORKSTATIONS | | |
| TD1 | MAIL CLERK | 24" x 44" |
| G | PATRICK CABINET | 24" x 24" |
| L | LOCKER | 24" x 12" |

- FURNITURE NOTES**
- FURNITURE TO BE PROVIDED BY OWNER AND INSTALLED BY CONTRACTOR.
 - NEW WORKSTATIONS ARE LABELED PER CODE ON LEGEND.
 - EXISTING TASK CHAIRS TO REMAIN.
 - ALL OPEN WORK AREAS WILL RECEIVE NEW 3' HIGH FILE CABINETS.

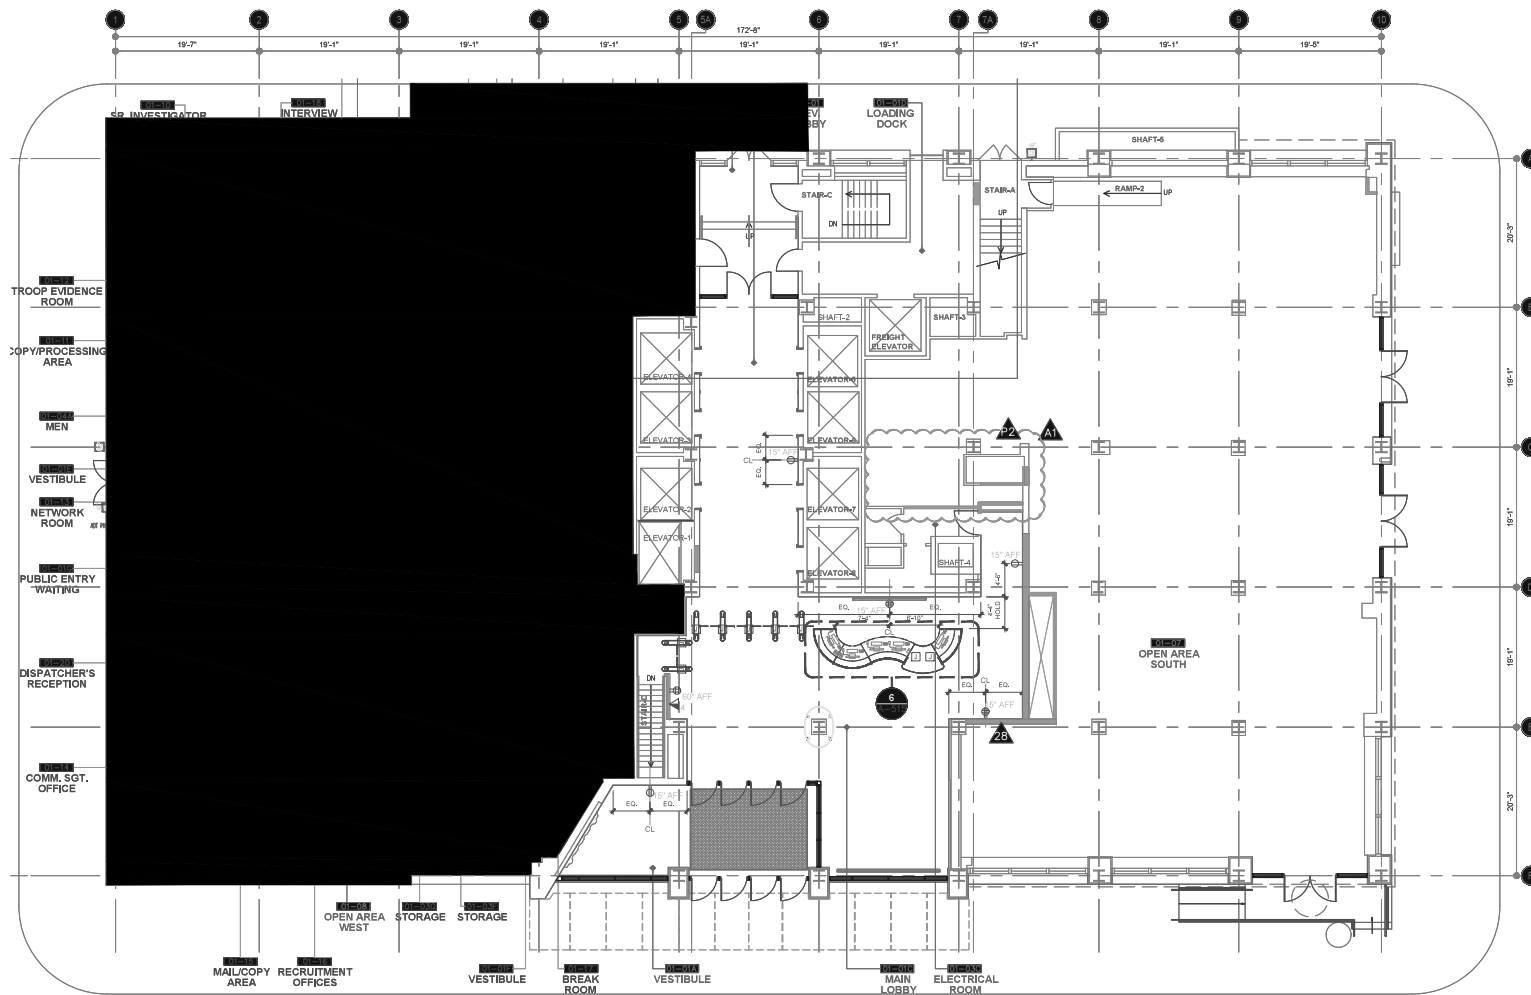

1ST FLOOR PLAN - LOBBY FURNITURE PLAN

0 4 8 16 SCALE: 1/8" = 1'-0"

LEGEND:
 - UNDER SEPARATE SCOPE

FURNITURE NOTES

- 1 FURNITURE TO BE PROVIDED BY OWNER AND INSTALLED BY CONTRACTOR.
- 2 NEW WORKSTATIONS ARE LABELED PER CODE ON LEGEND.
- 3 EXISTING TASK CHAIRS TO REMAIN.
- 4 ALL OPEN WORK AREAS WILL RECEIVE NEW 3' HIGH FILE CABINETS.



8TH FLOOR PLAN




SCALE: 1/8" = 1'-0"

1

WORKSTATION COUNTS

| REGISTER | CLAIMS A | CLAIMS B | A&R | PROCEED | CLAIMS A | CLAIMS B | A&R | AREAS |
|--------------------|------------|-----------|----------|--------------------|------------|-----------|----------|----------|
| LARGE P.D. | 5 | 5 | 0 | LARGE P.D. | 0 | 0 | 0 | 0 |
| SMALL P.D. | 3 | 5 | 0 | SMALL P.D. | 3 | 0 | 0 | 0 |
| H STATION | 10 | 4 | 4 | H STATION | 10 | 2 | 4 | 0 |
| A STATION | 20 | 20 | 2 | A STATION | 10 | 20 | 2 | 0 |
| TOUCHDOWN STATION | 0 | 0 | 0 | TOUCHDOWN STATION | 0 | 0 | 0 | 0 |
| SUB TOTAL | 38 | 30 | 6 | SUB TOTAL | 30 | 22 | 6 | 0 |
| TOTAL FLOOR | 131 | | | TOTAL FLOOR | 131 | | | |

- LEGEND**
- LARGE P.D.
 - SMALL P.D.
 - H STATION
 - A STATION
 - TOUCHDOWN STATION

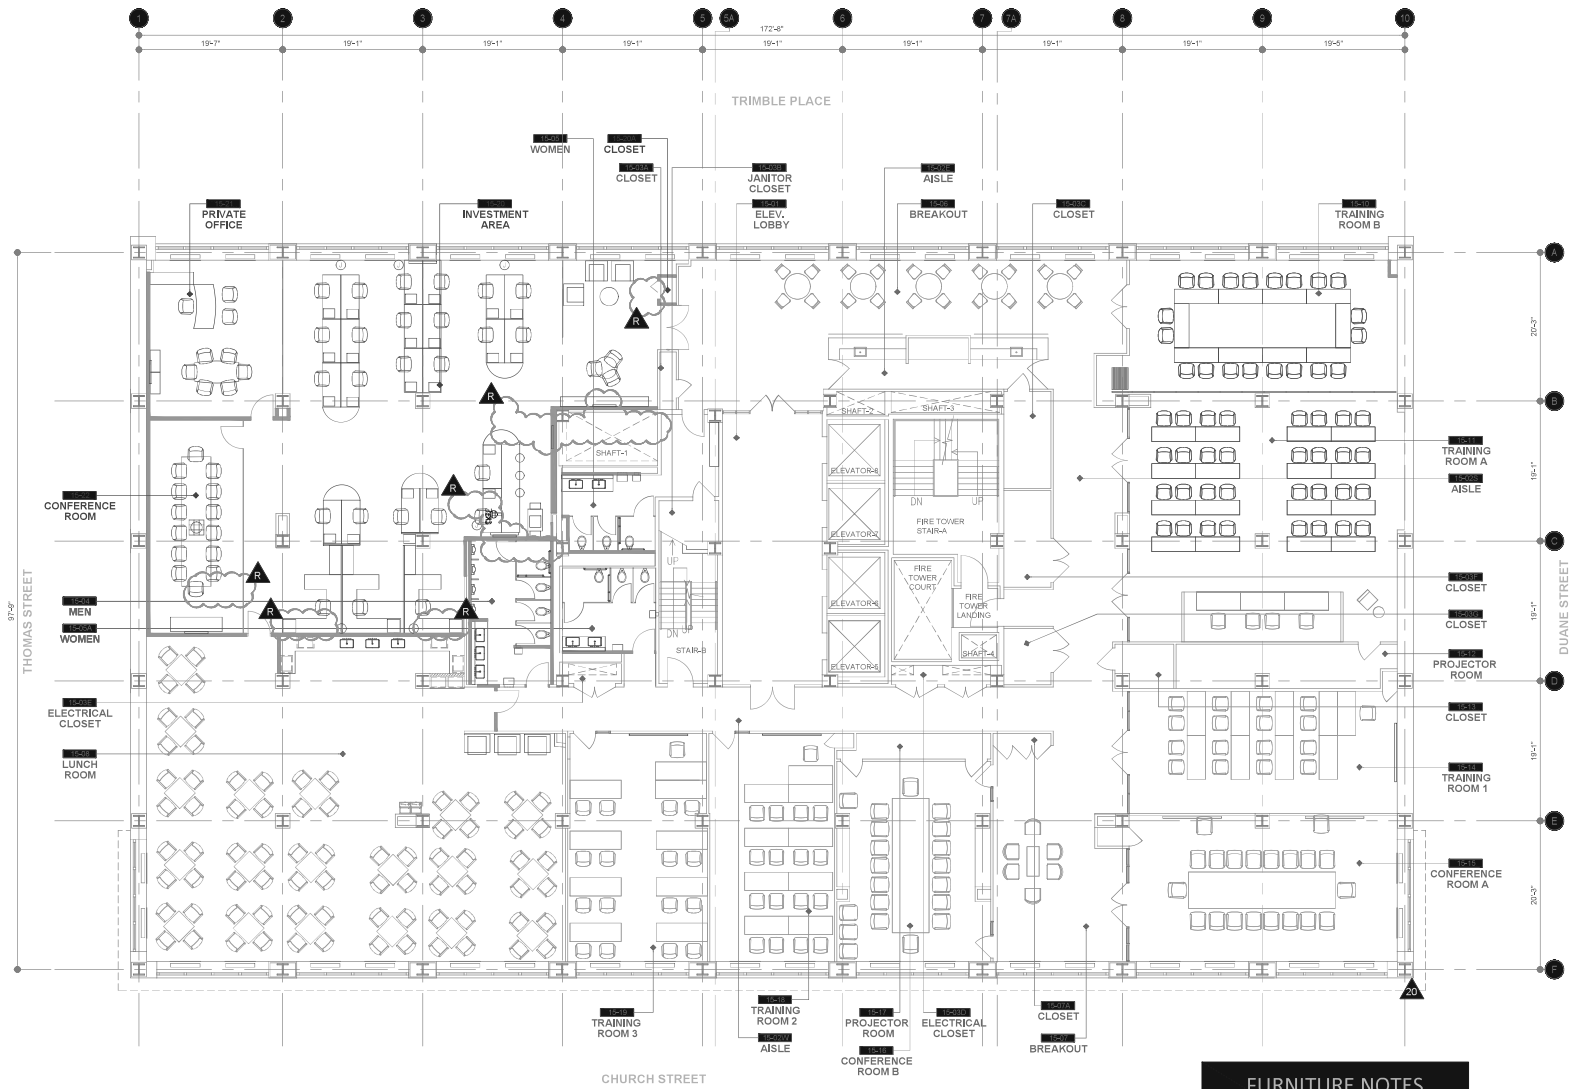

NORTH
15TH FLOOR FURNITURE PLAN 1
 SCALE: 1/8" = 1'-0"
 0 4' 8' 16'
 LEGEND
 ▨ EXISTING FURNITURE TO REMAIN

FURNITURE NOTES

1. FURNITURE TO BE PROVIDED BY OWNER AND INSTALLED BY CONTRACTOR.
2. EXISTING FURNITURE TO BE RELOCATED FROM EXISTING STOCK, COORDINATE LOCATIONS WITH OWNER.
3. SEE DETAIL 4-10 ON DWG A-2018 FOR TV RECEPTACLES AND VOICEDATA MOUNTING HEIGHTS.
4. EXACT LOCATION TO BE COORDINATED IN FIELD.