
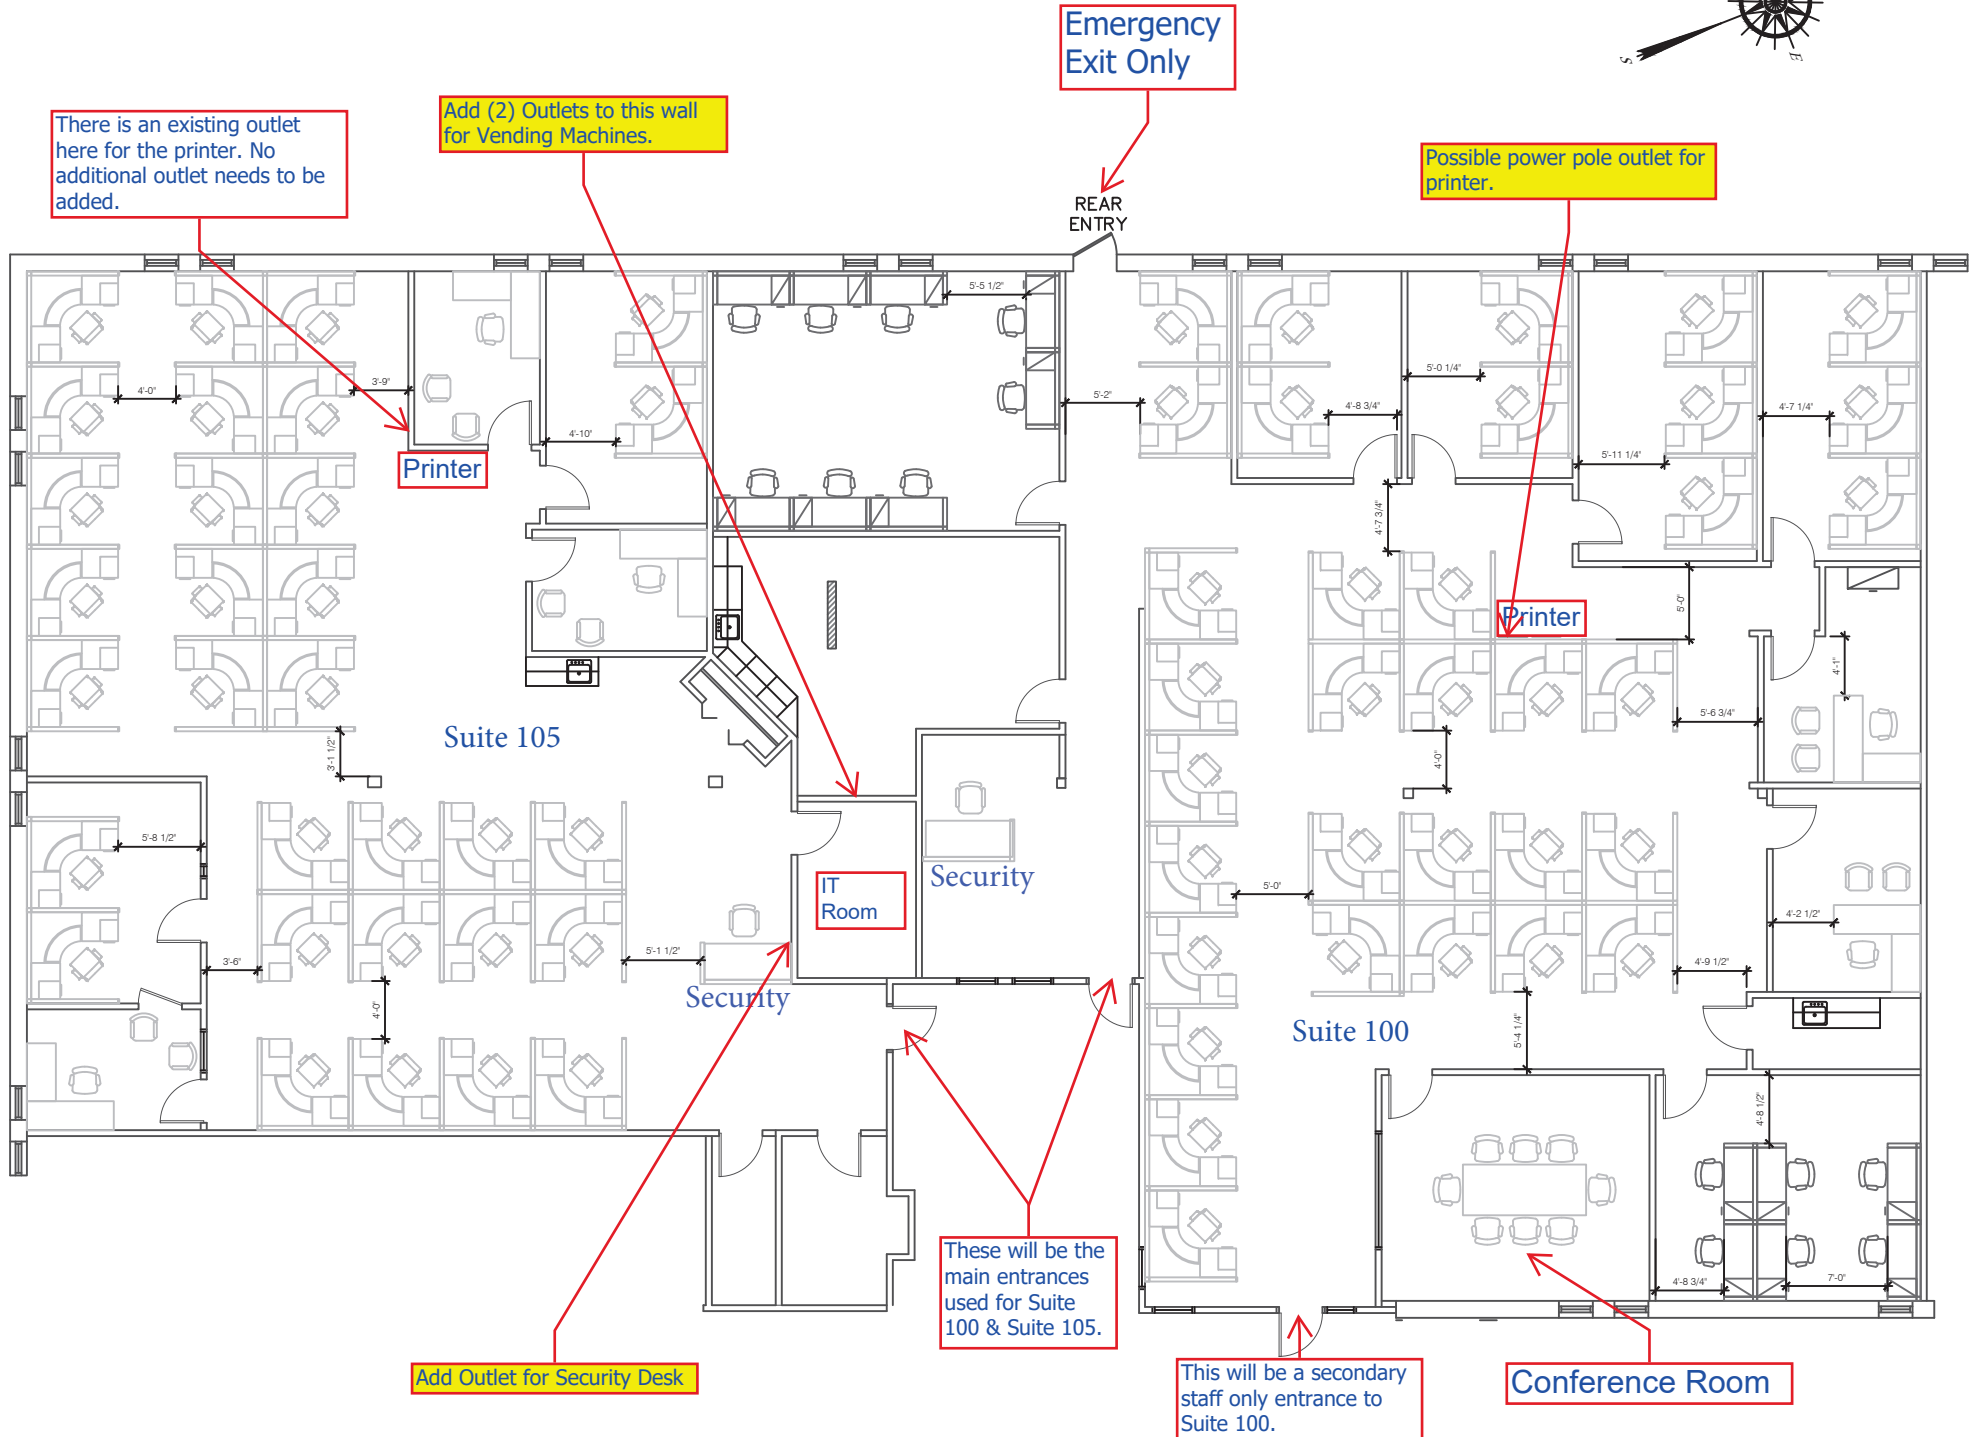


ATTACHMENT 4
NYSIF FLOORPLAN WITH ELECTRICAL NOTES

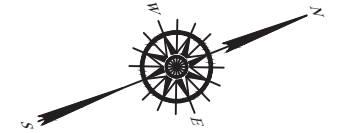

There is an existing outlet here for the printer. No additional outlet needs to be added.

Add (2) Outlets to this wall for Vending Machines.

Emergency Exit Only

Possible power pole outlet for printer.

Printer

Printer

Suite 105

IT Room

Security

Security

Suite 100

These will be the main entrances used for Suite 100 & Suite 105.

Add Outlet for Security Desk

This will be a secondary staff only entrance to Suite 100.

Conference Room