


Note: These plans represent the current state of the space, but are subject to change without notice.

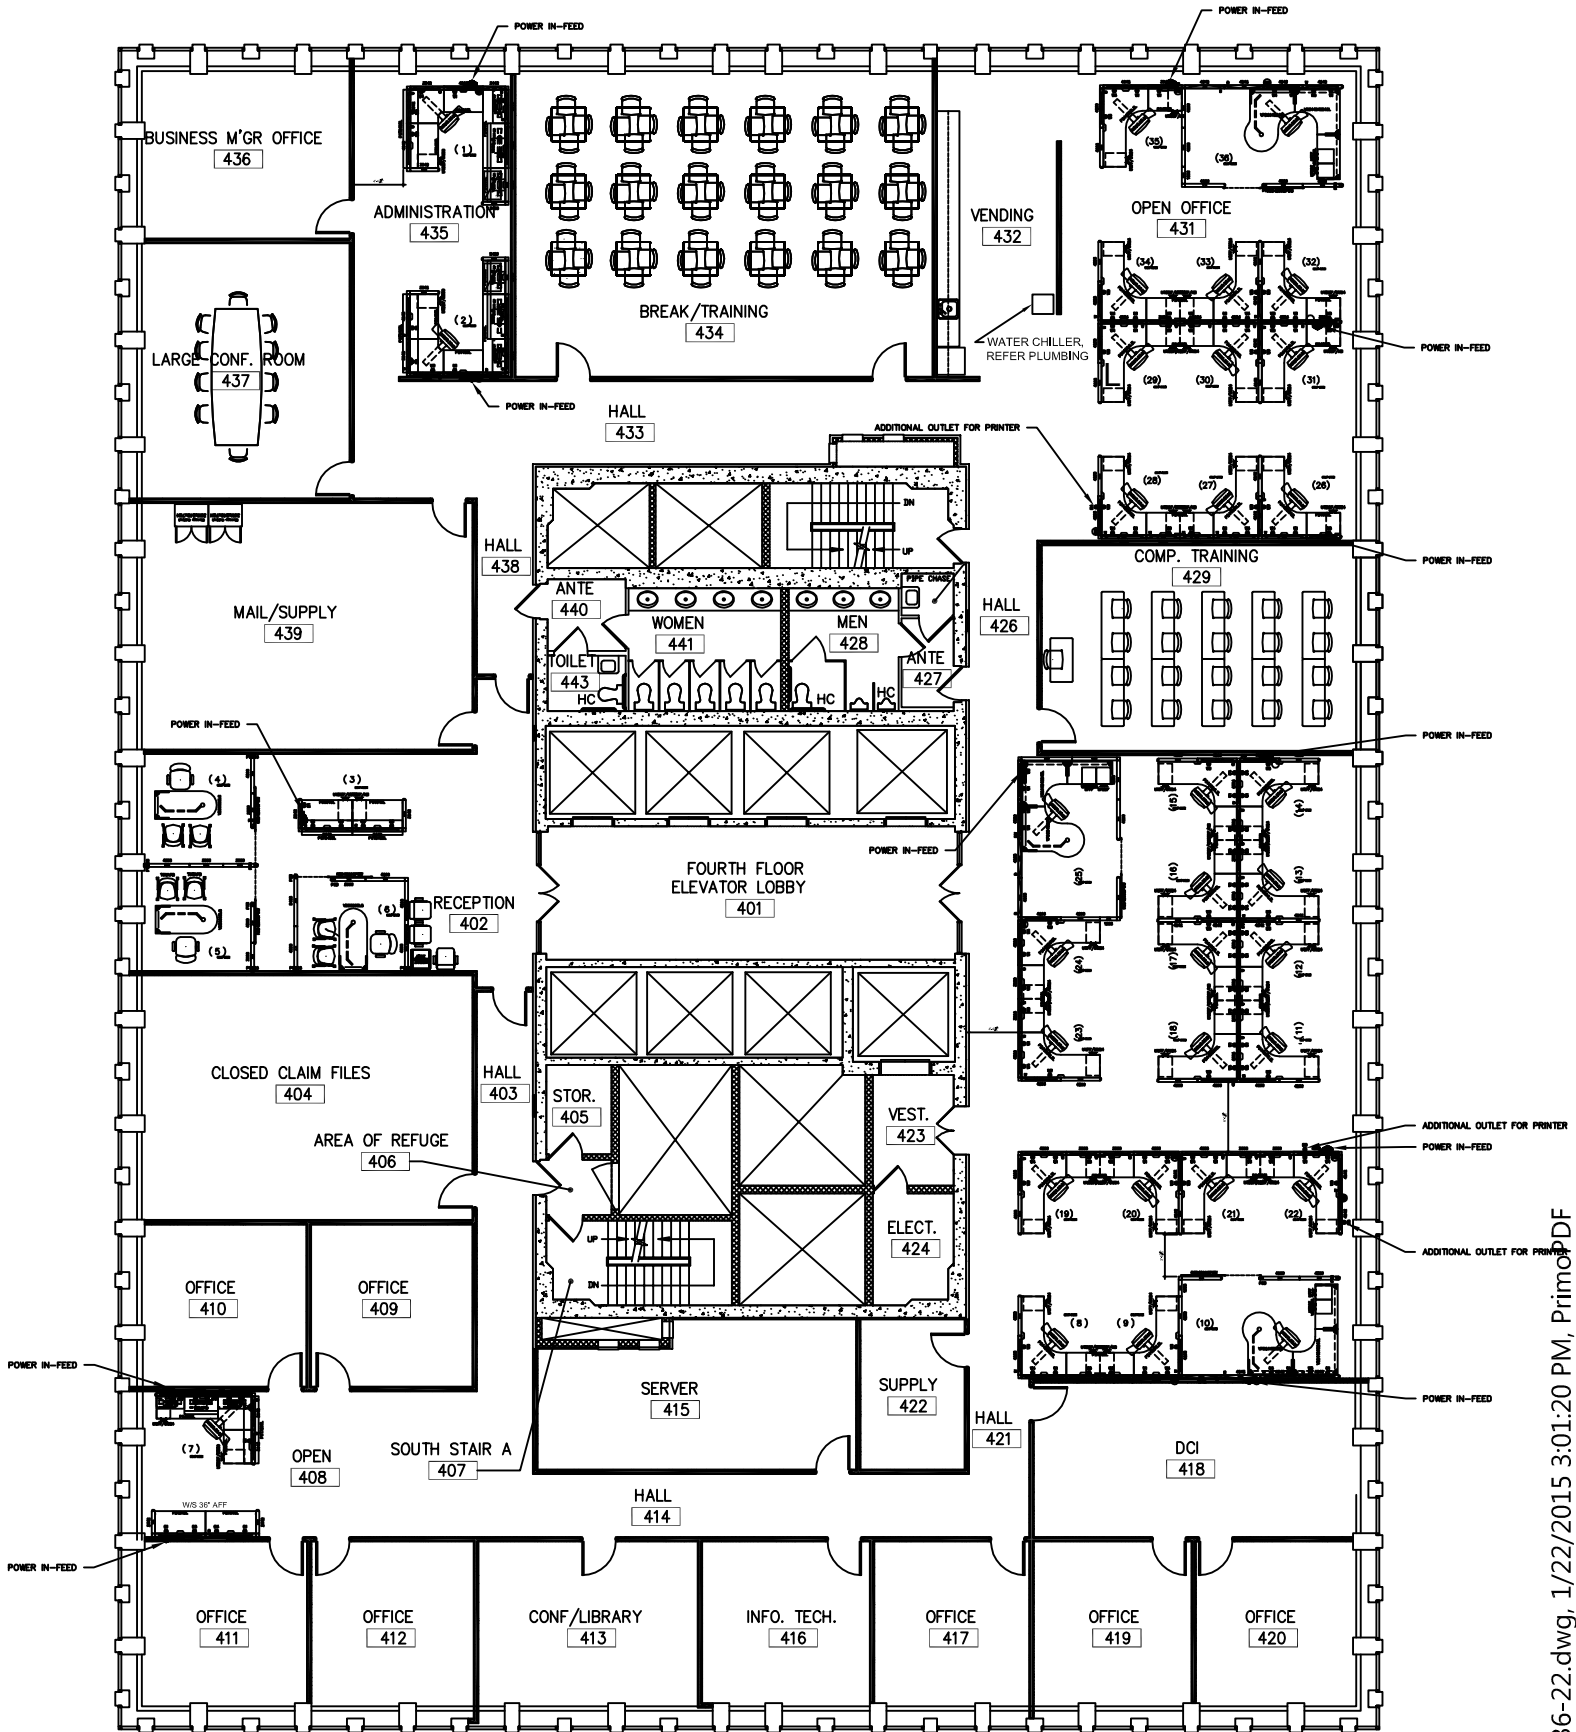

Note: These plans represent the current state of the space, but are subject to change without notice.