
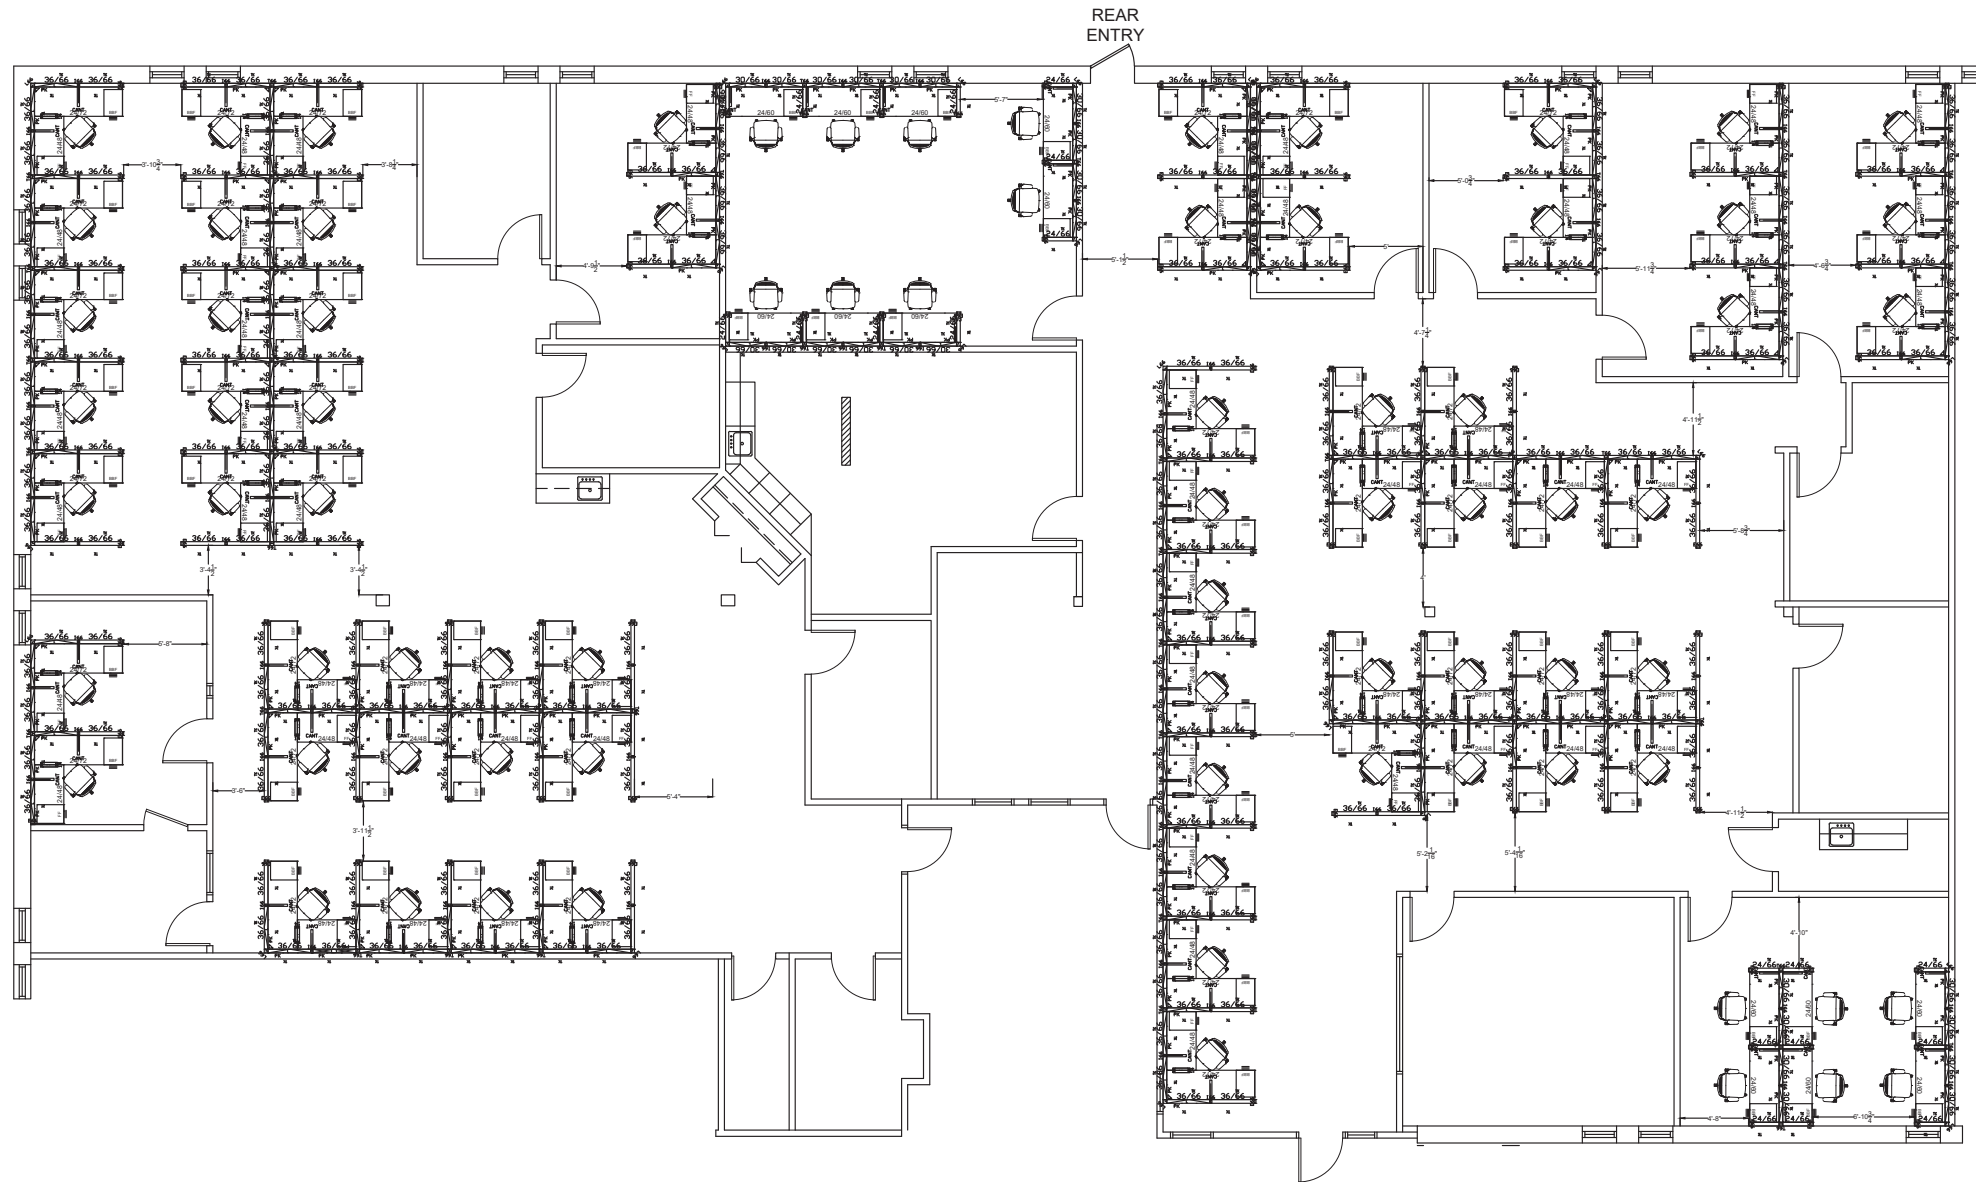


**ATTACHMENT 2
FURNITURE VENDOR (DAVIES OFFICE)
FLOORPLAN OF WORKSTATIONS**

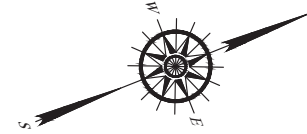

**ALL WALL LOCATIONS AND ROOM
DIMENSIONS REQUIRE FIELD VERIFICATION**

**DAVIES
OFFICE**

WWW.DAVIESOFFICE.COM
40 LOUDONVILLE ROAD
ALBANY, NEW YORK 12204
PHONE: (518) 449-2040

DAVIES OFFICE MAKES NO GUARANTEE THAT THE ELECTRONIC FILE/PRINT REFLECTS ACTUAL BUILDING CONDITIONS. USE OF THIS FILE INCLUDING MODIFICATION IS AT THE SOLE RISK AND LIABILITY OF THE USER.

DATE: 2024-05-21

SCALE: 1/8"=1'-0"

DRAWN BY: ST

NYSIF
24 COMPUTER DRIVE WEST
ALBANY, NY

**DAVIES
OFFICE**
FURNISH A SMARTER WORKSPACE

REVISION INFO:

REVISION #	REVISED BY	REVISION DATE
1	--	---
2	--	---
3	--	---
4	--	---
5	--	---
6	--	---
7	--	---
8	--	---
9	--	---

SHEET INFO:

LAYOUT